


Section View
Safety Brake Side
Scale 1:50

Front Elevation
Scale 1:50


Section View
Motor Side

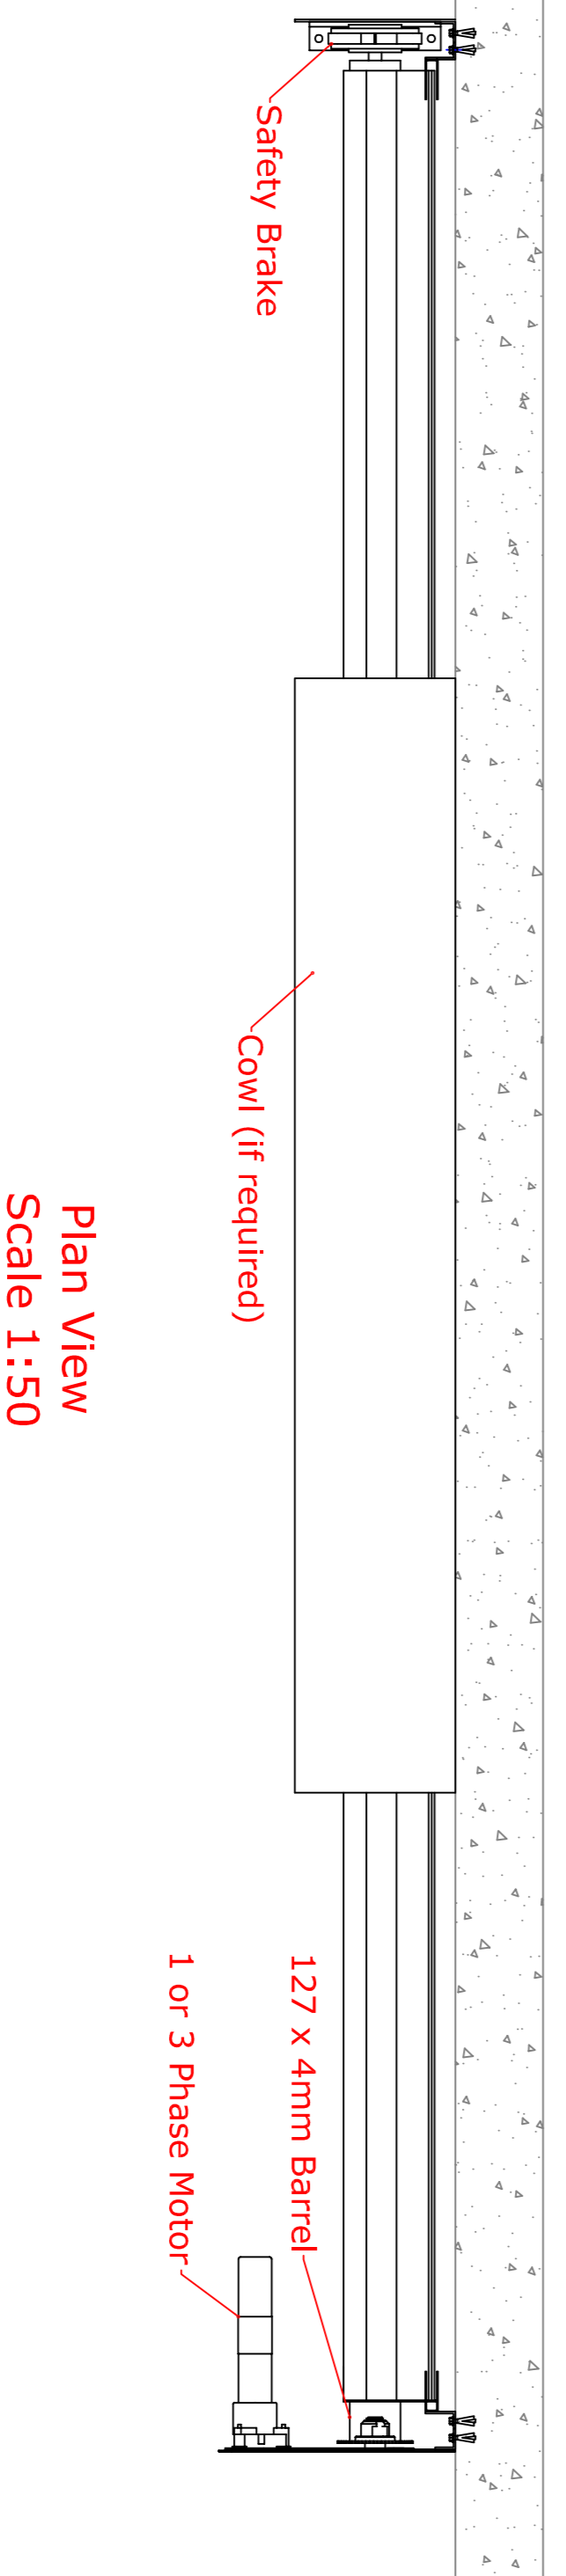

Plan View
Scale 1:50

Drawn: J.Collins	Appr'd: D.Duffy	Rev'd:
Date: 15/03/05	Date: 10/06/09	Date: 10/06/09
© This Document and the information contained herein is copyright.		Drawing No: C&S 1013
		Rev: B

Product: 75mm Steel Industrial Roller Shutter
Title: Standard Face Fix Detail Drawing
 Heavy Duty Industrial Operation

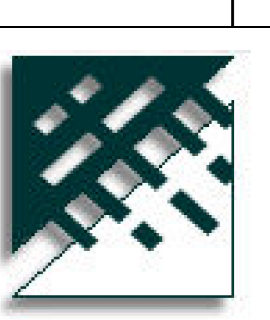

G&S SHUTTERS LTD

Unit 18, Jamestown Business Park,
 Jamestown Road, Finglas
 Dublin 11.
 Tel: 01 8845240
 Fax: 01 8648209
 Web: www.cs-shutters.ie